


DETAIL 3
1:5

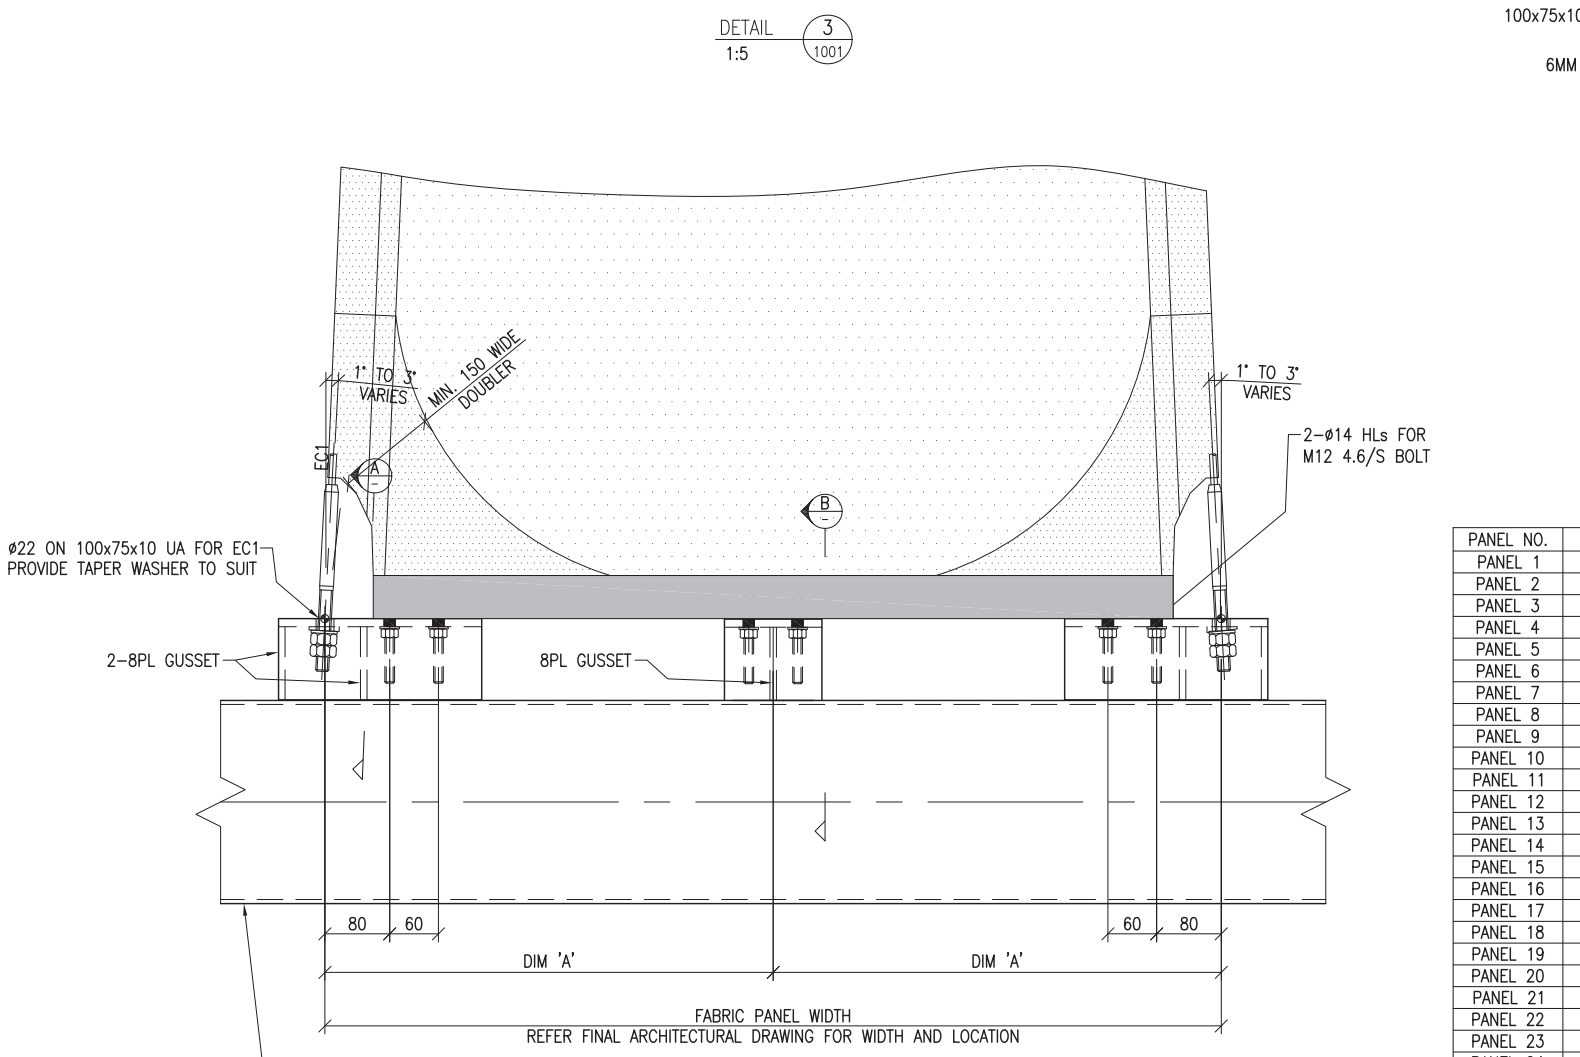

DETAIL 2
1:5

FABRIC PANEL WIDTH	DIM 'A'	No. OFF
1150	575	4
1100	550	3

C

PANEL NO.	WI
PANEL 1	85
PANEL 2	85
PANEL 3	100
PANEL 4	95
PANEL 5	85
PANEL 6	60
PANEL 7	85
PANEL 8	60
PANEL 9	95
PANEL 10	85
PANEL 11	110
PANEL 12	100
PANEL 13	95
PANEL 14	85
PANEL 15	85
PANEL 16	115
PANEL 17	60
PANEL 18	100
PANEL 19	60
PANEL 20	85
PANEL 21	115
PANEL 22	85
PANEL 23	110
PANEL 24	95
PANEL 25	100
PANEL 26	95
PANEL 27	85
PANEL 28	60